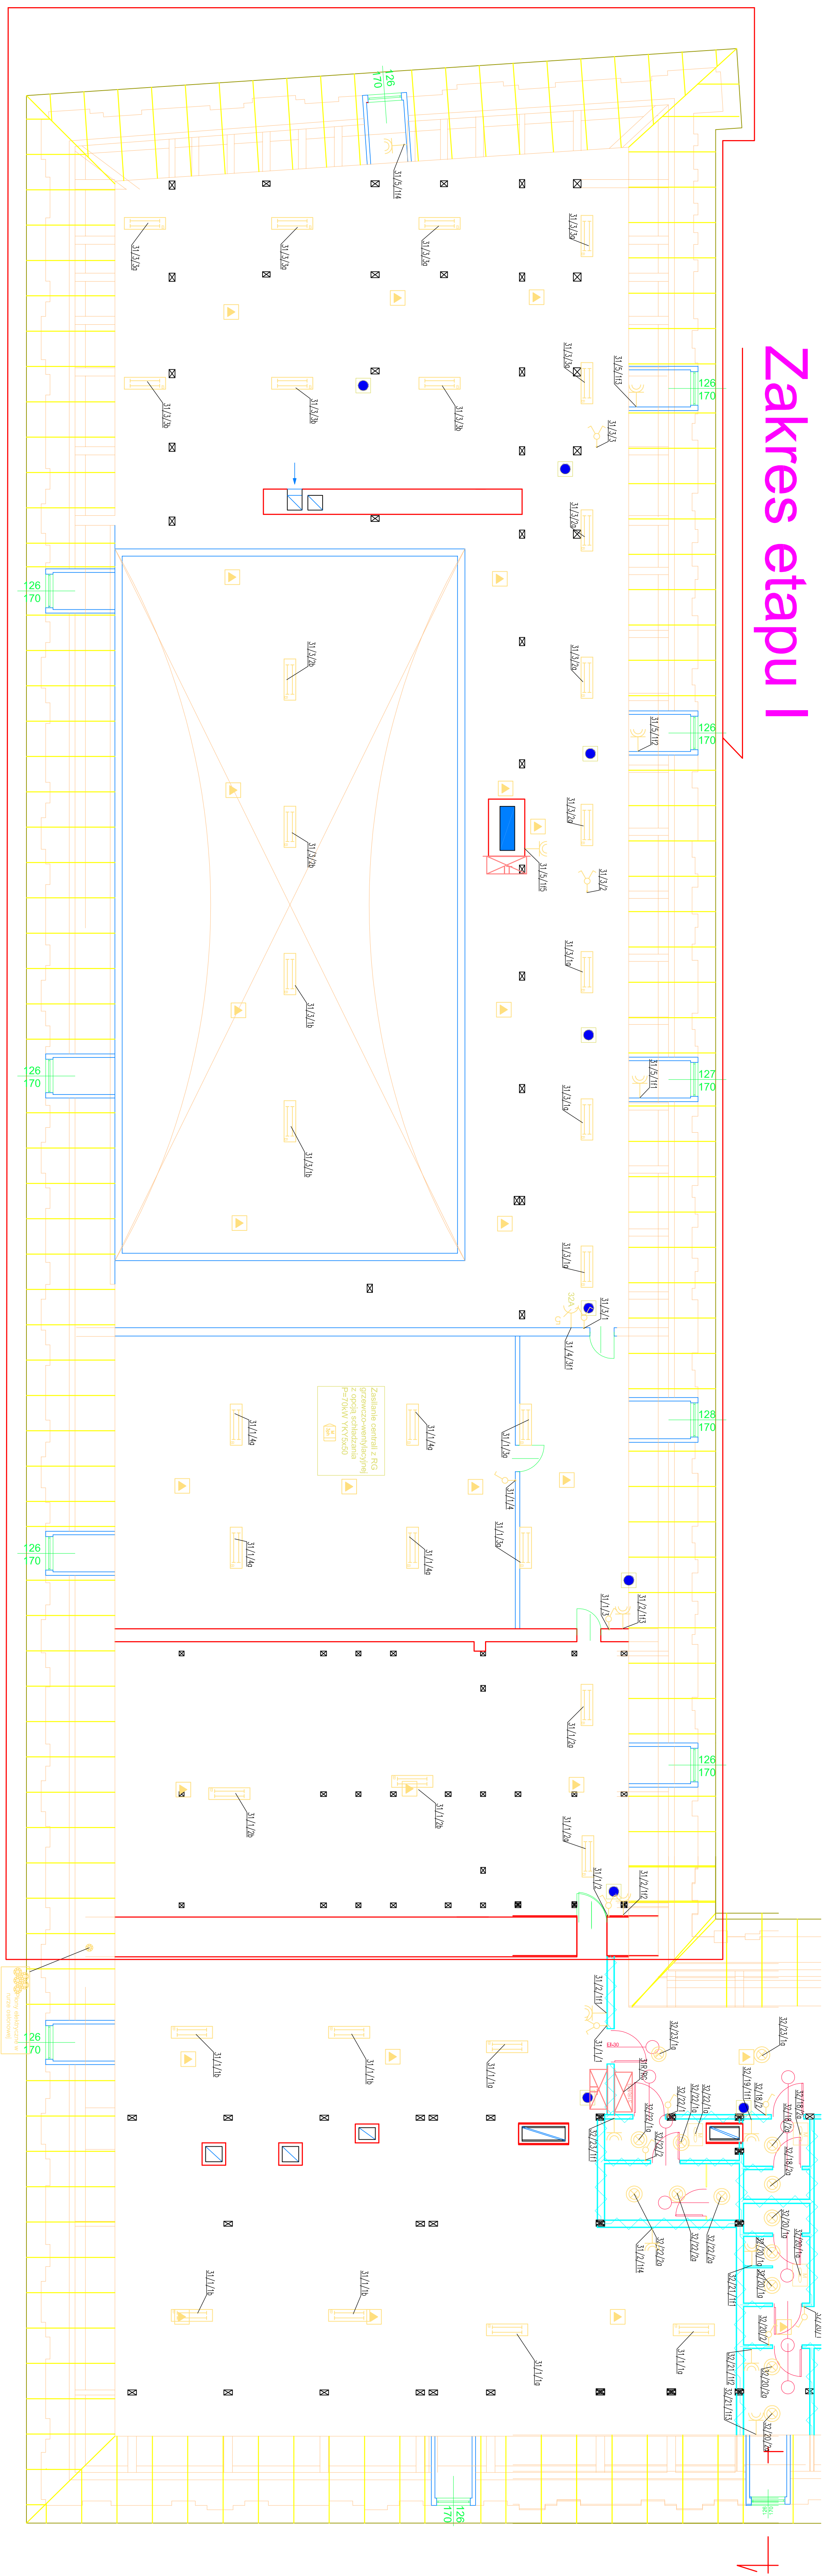


Zakres etapu I

[illegible]